


Schwarzman Center Project – Woolsey Hall Infrastructure

ROTUNDA & WOOLSEY HALL WILL BE CLOSED 6-5-19 to 8-15-19

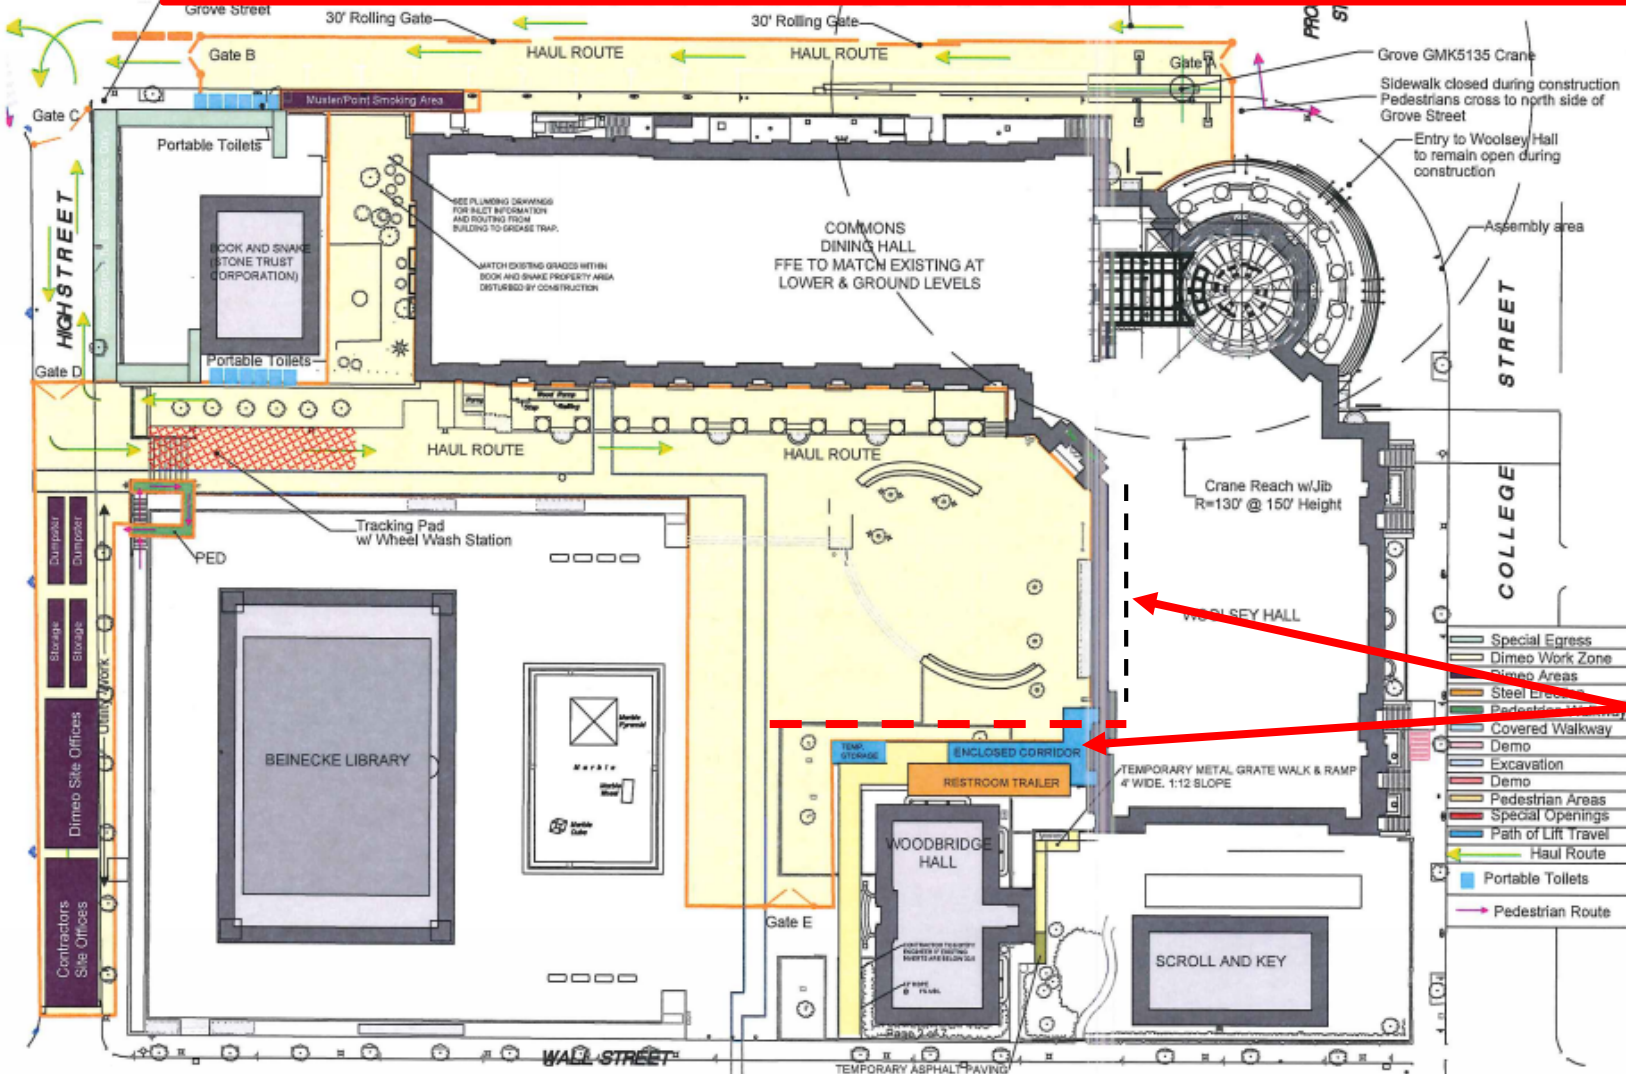

Temporary Bathrooms (6-1-19 to 8-15-19)

- Complete Excavation of Hewitt Quad Foundations
- Install the Temporary Bathrooms & Exterior Enclosure
- Install the Separation Wall in WH to Create Walkway
- Current Green Room Remains

- Special Egress
- Dimeo Work Zone
- Strip Areas
- Steel Erection
- Pedestrian Walkway
- Covered Walkway
- Demo
- Excavation
- Demo
- Pedestrian Areas
- Special Openings
- Path of Lift Travel
- Haul Route
- Portable Toilets
- Pedestrian Route